


REV REQUEST		DESCRIPTION
O	BE	CREATION DE PLAN
A	BE	L35 ->38 Ø48 ->50 Ø46 ->42

Coupe A-A
Echelle : 2:1

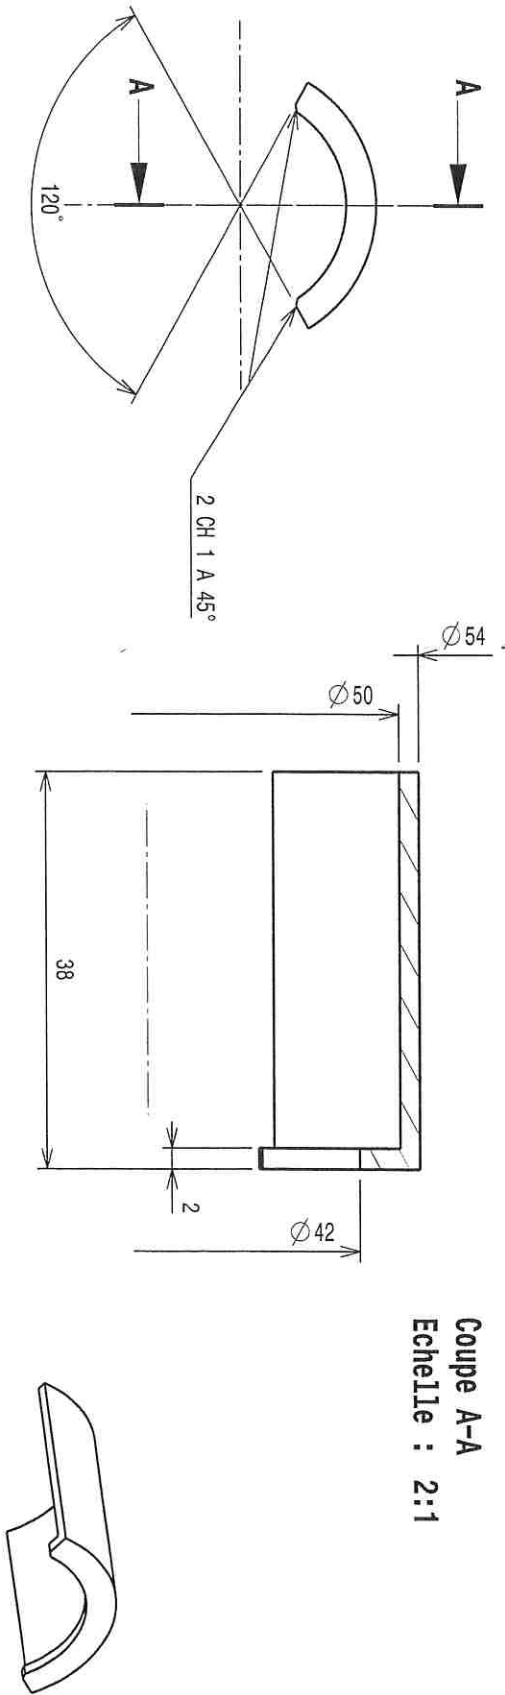

Q1A
316L

