
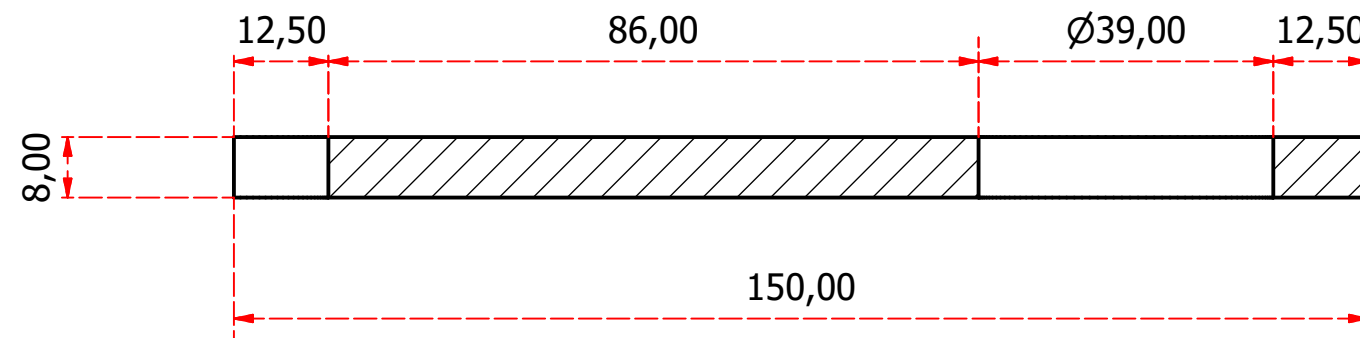
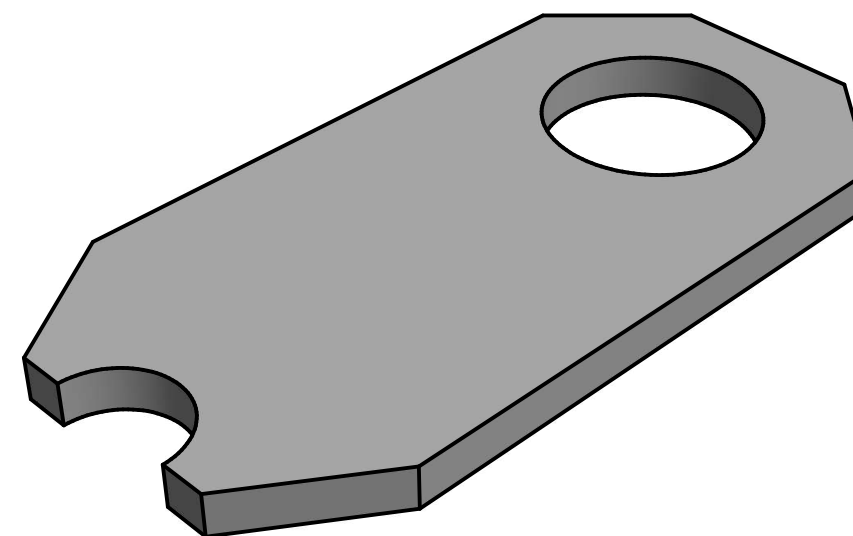
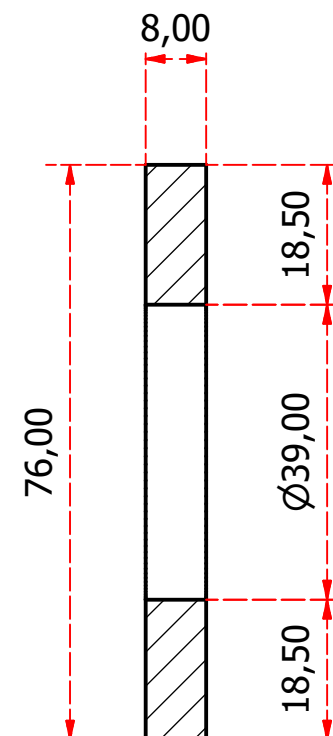
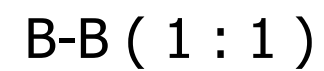


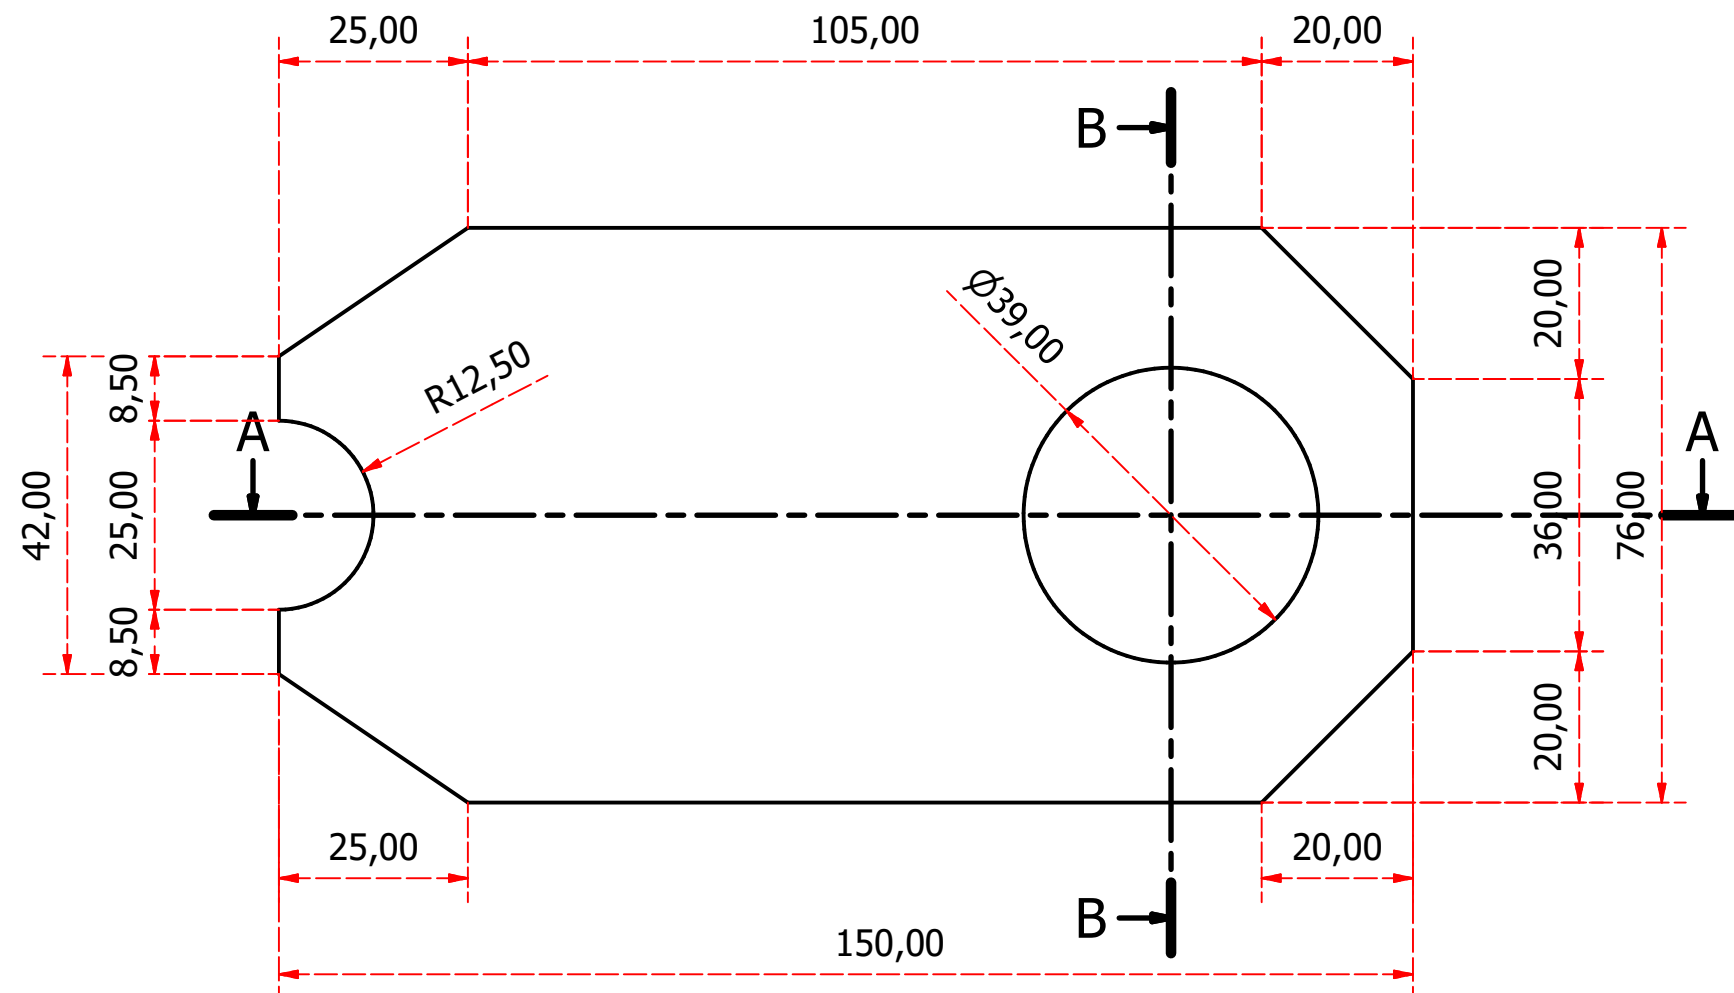

A-A (1 : 1)

Designed by	Checked by	Approved by	Date		Date	
D.E. NYAFOUNA		D.E. NYAFOUNA			10/09/2022	
ZECOTERRE			EXTENSION DU LEVIER			
			P-0164			Edition
						1 / 1