


DETAIL A

10 Rainures

12,25 ± 0,02

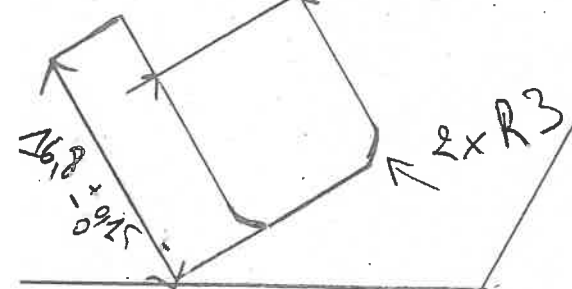

Ø 114,3

ENTRÉE

Ø 12,5 Goujons

Ø 25 Evidement

Ø 114,3

Ø 175

Ø 64,23 ± 0,05

Ø 25 ± 0,1


Ø 12,5 ± 0,1

A

36°

A

Détail A

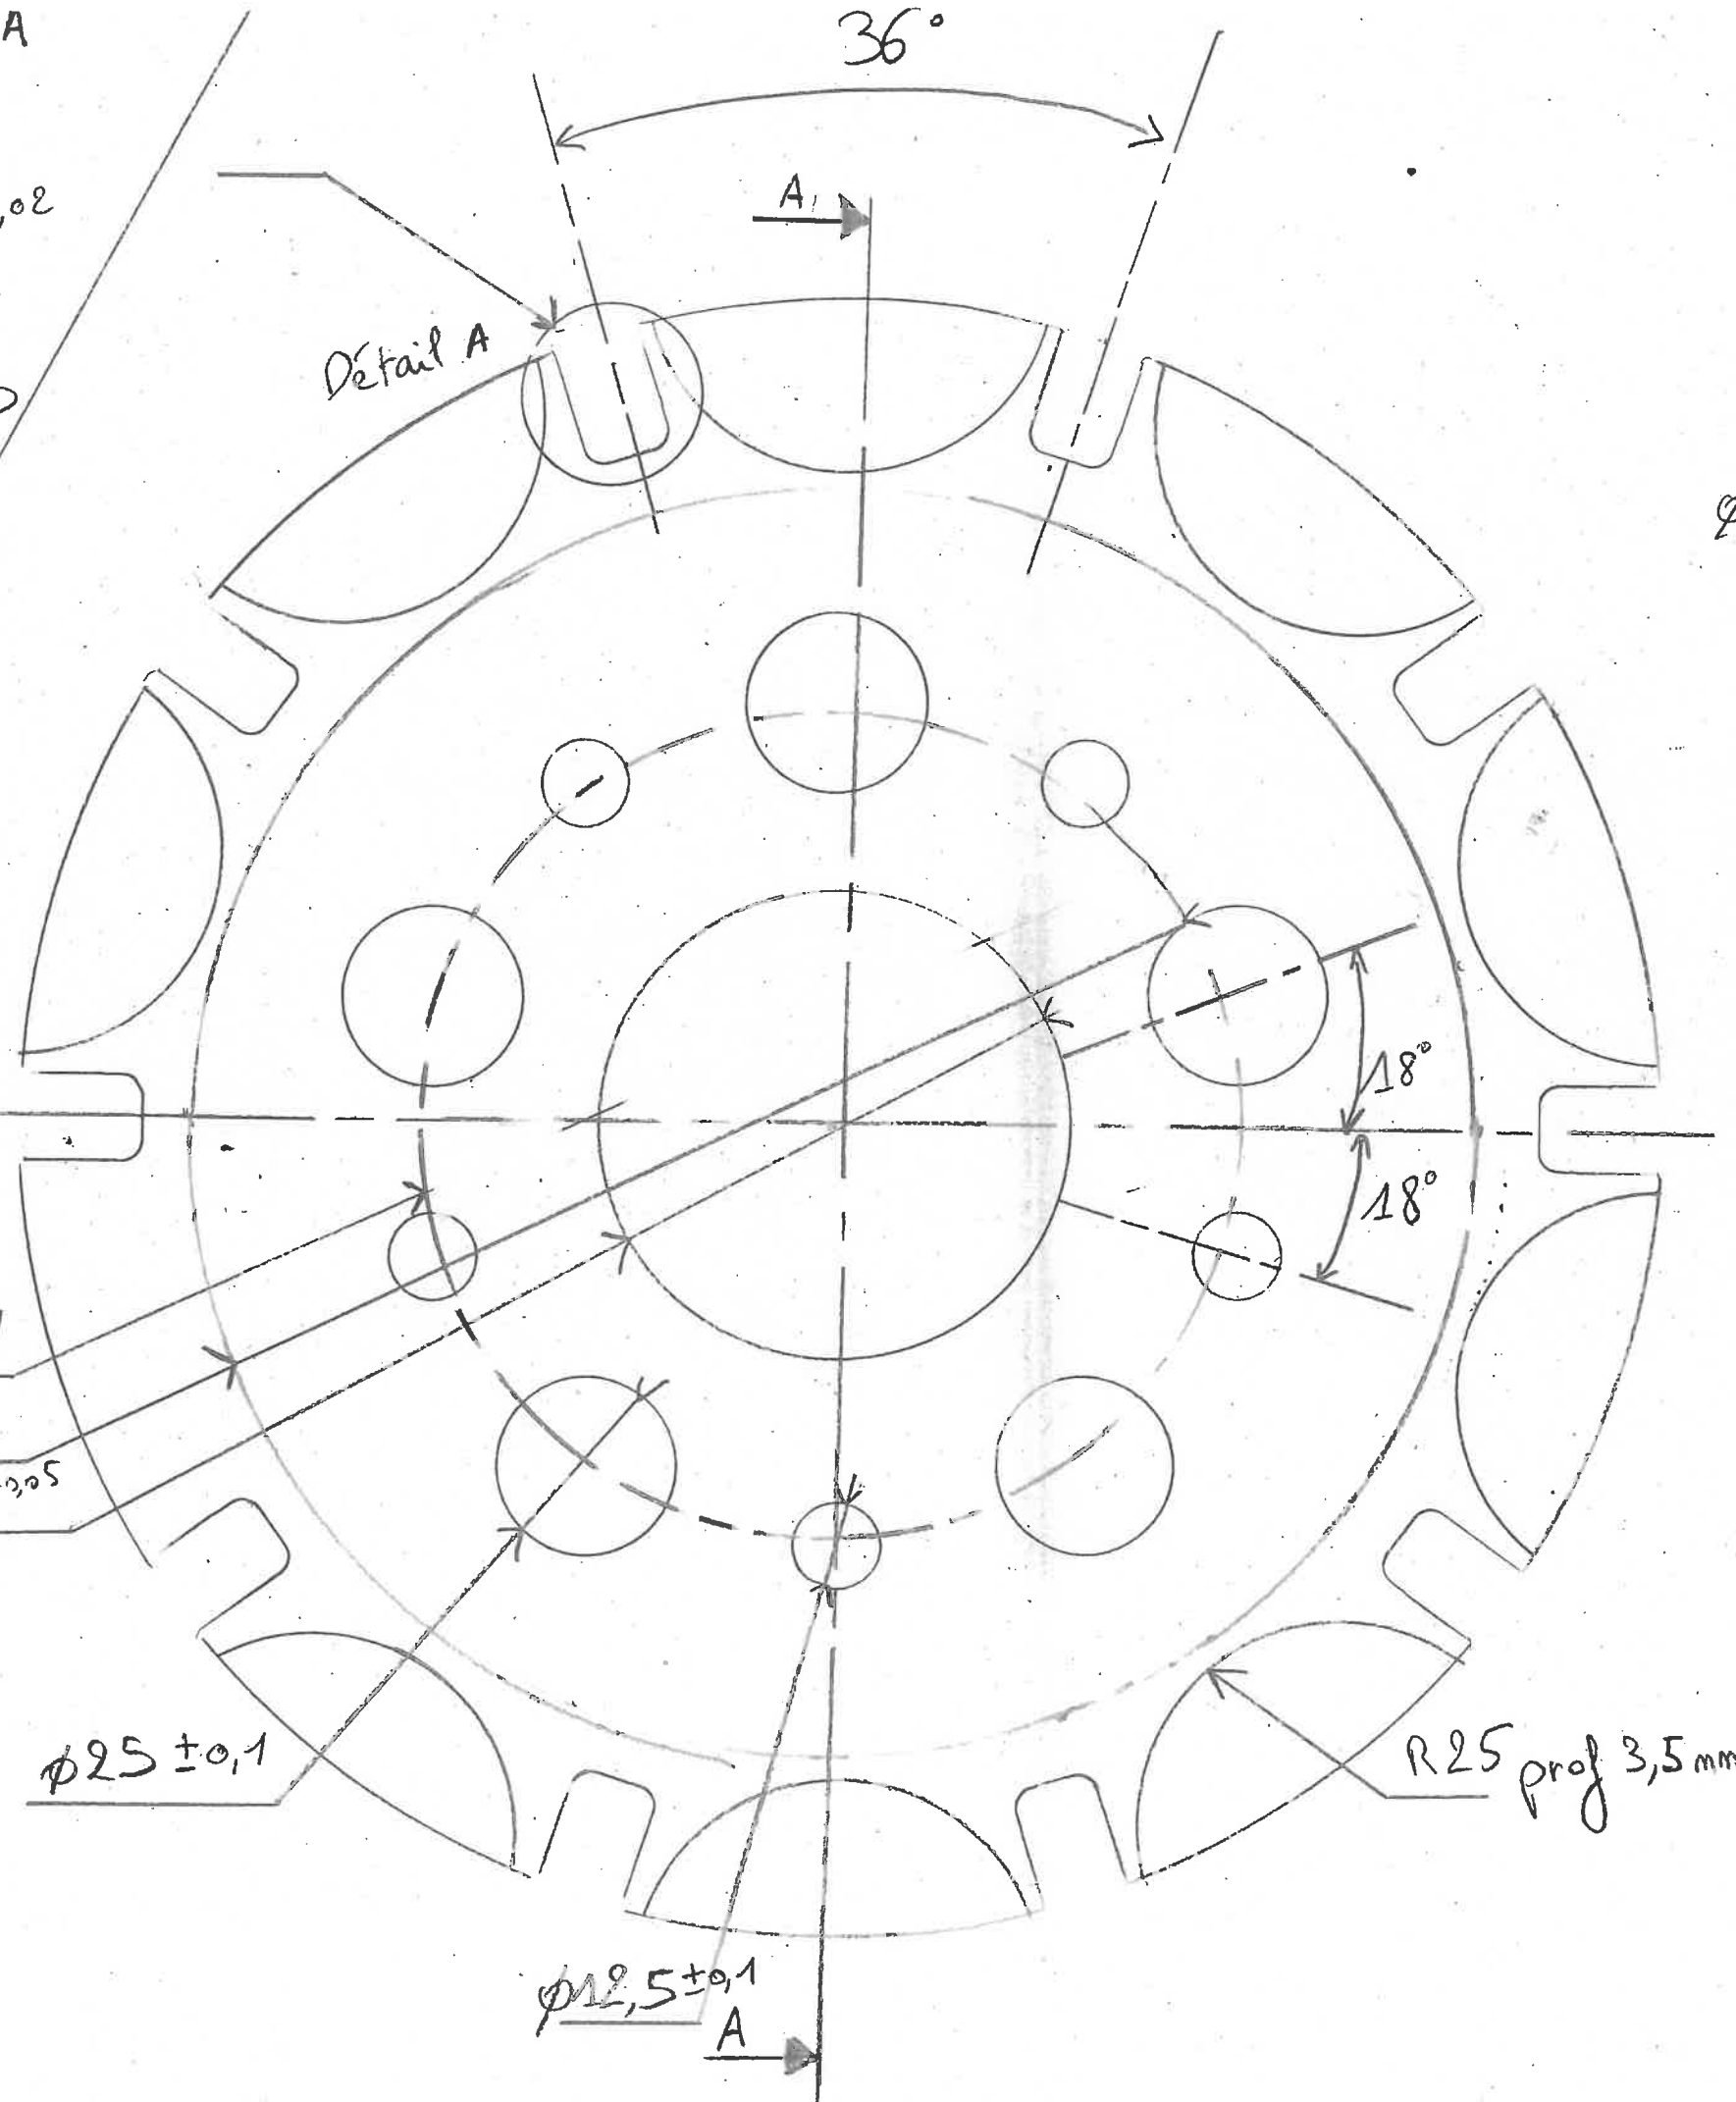

Vue Coupe A-A

Ø 9,5x45°

7,9 ± 0,05

Ø 155 ± 0,05

R3

R8

18,7 ± 0,05

8,1 ± 0,05

Chf 2,5x45°

